


Concept Landscape Proposal for back garden

Existing Deck will be modified allowing planting around the sides, softening its overall appearance. The deck may also be powerwashed and treated with a coloured deck oil or an outdoor eggshell paint. The borders around 2 sides of the deck will be planted with ornamental grasses and covered in a mulch of beach cobbles. New panel fencing may also be considered to clad the boundard walls.

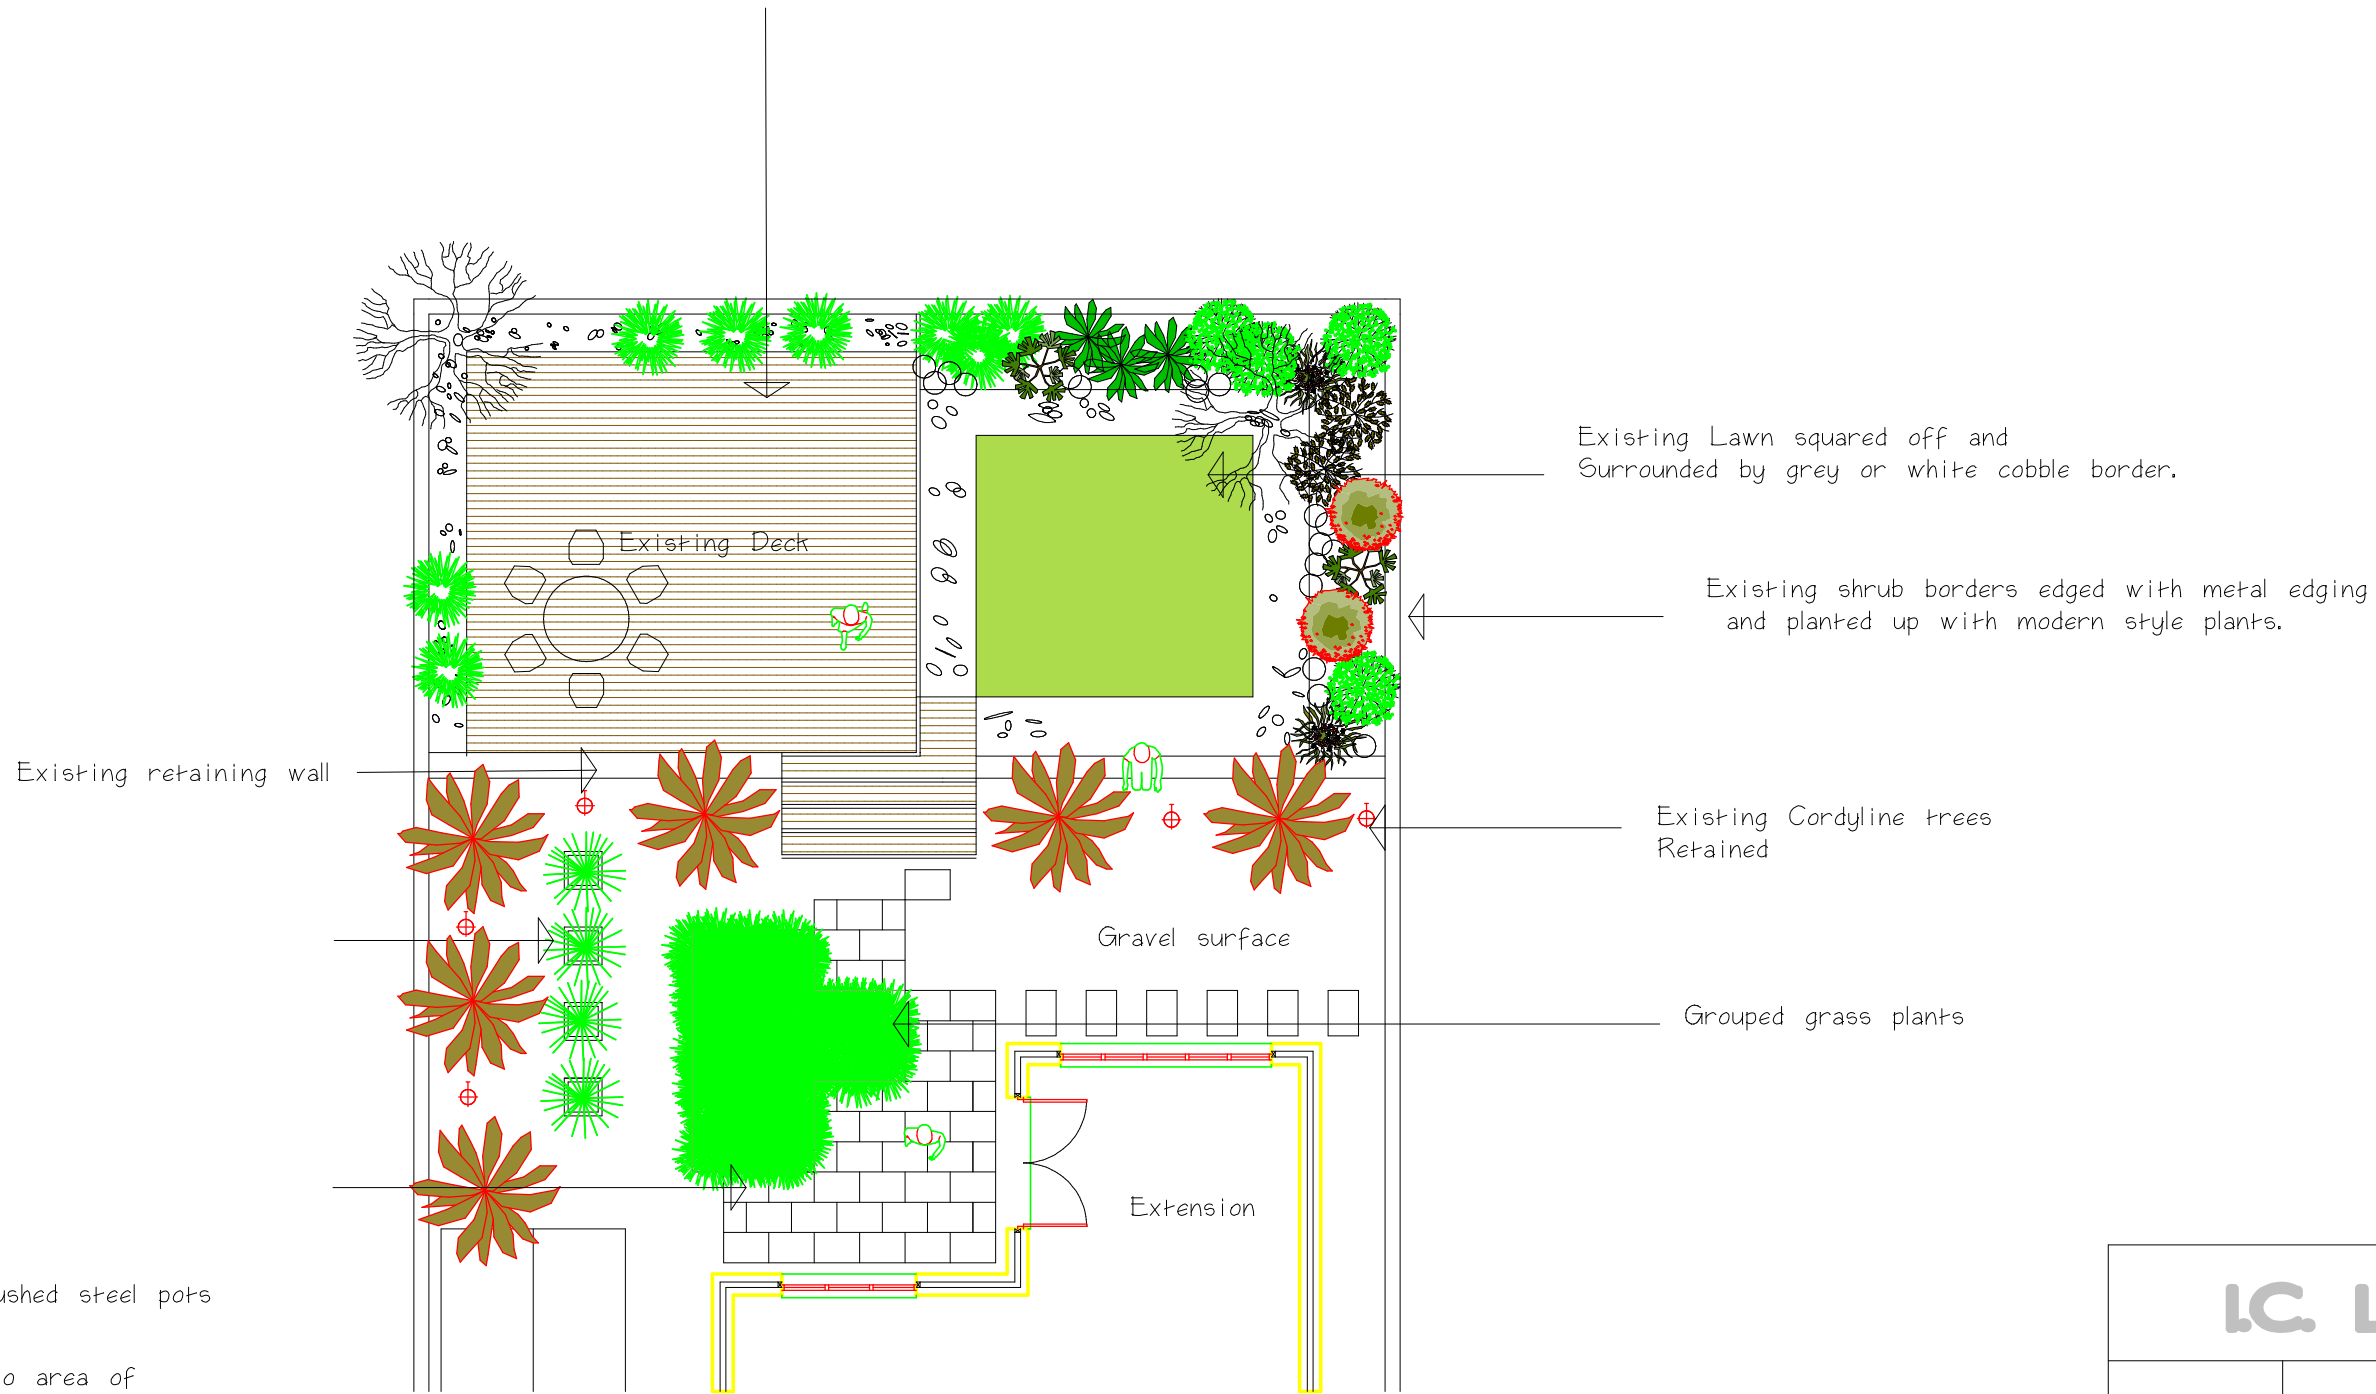

Square brushed steel pots

New patio area of portuguese limestone or Creme Marfil will be laid as a link to the existing deck which serves well as a main entertainment area.

I.C. LANDSCAPING	
For	
Design	
Scale	1:100
Date	16th April, 2008